




Millutensil Mill 307

- Foundation drawings

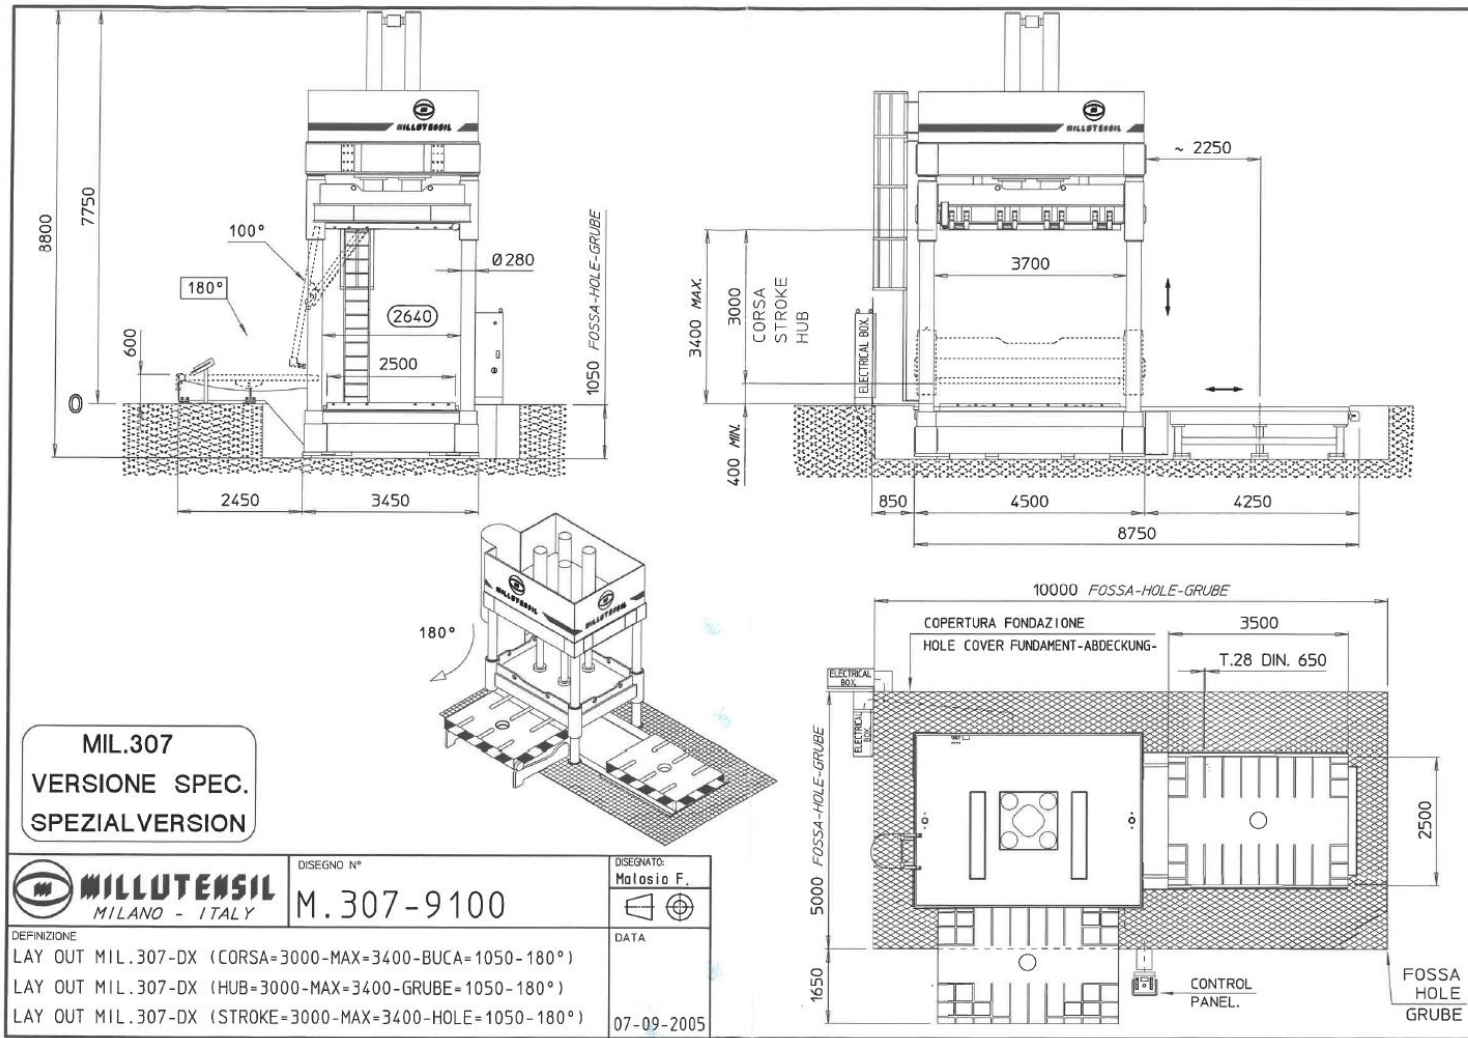

Millutensil Mill 307

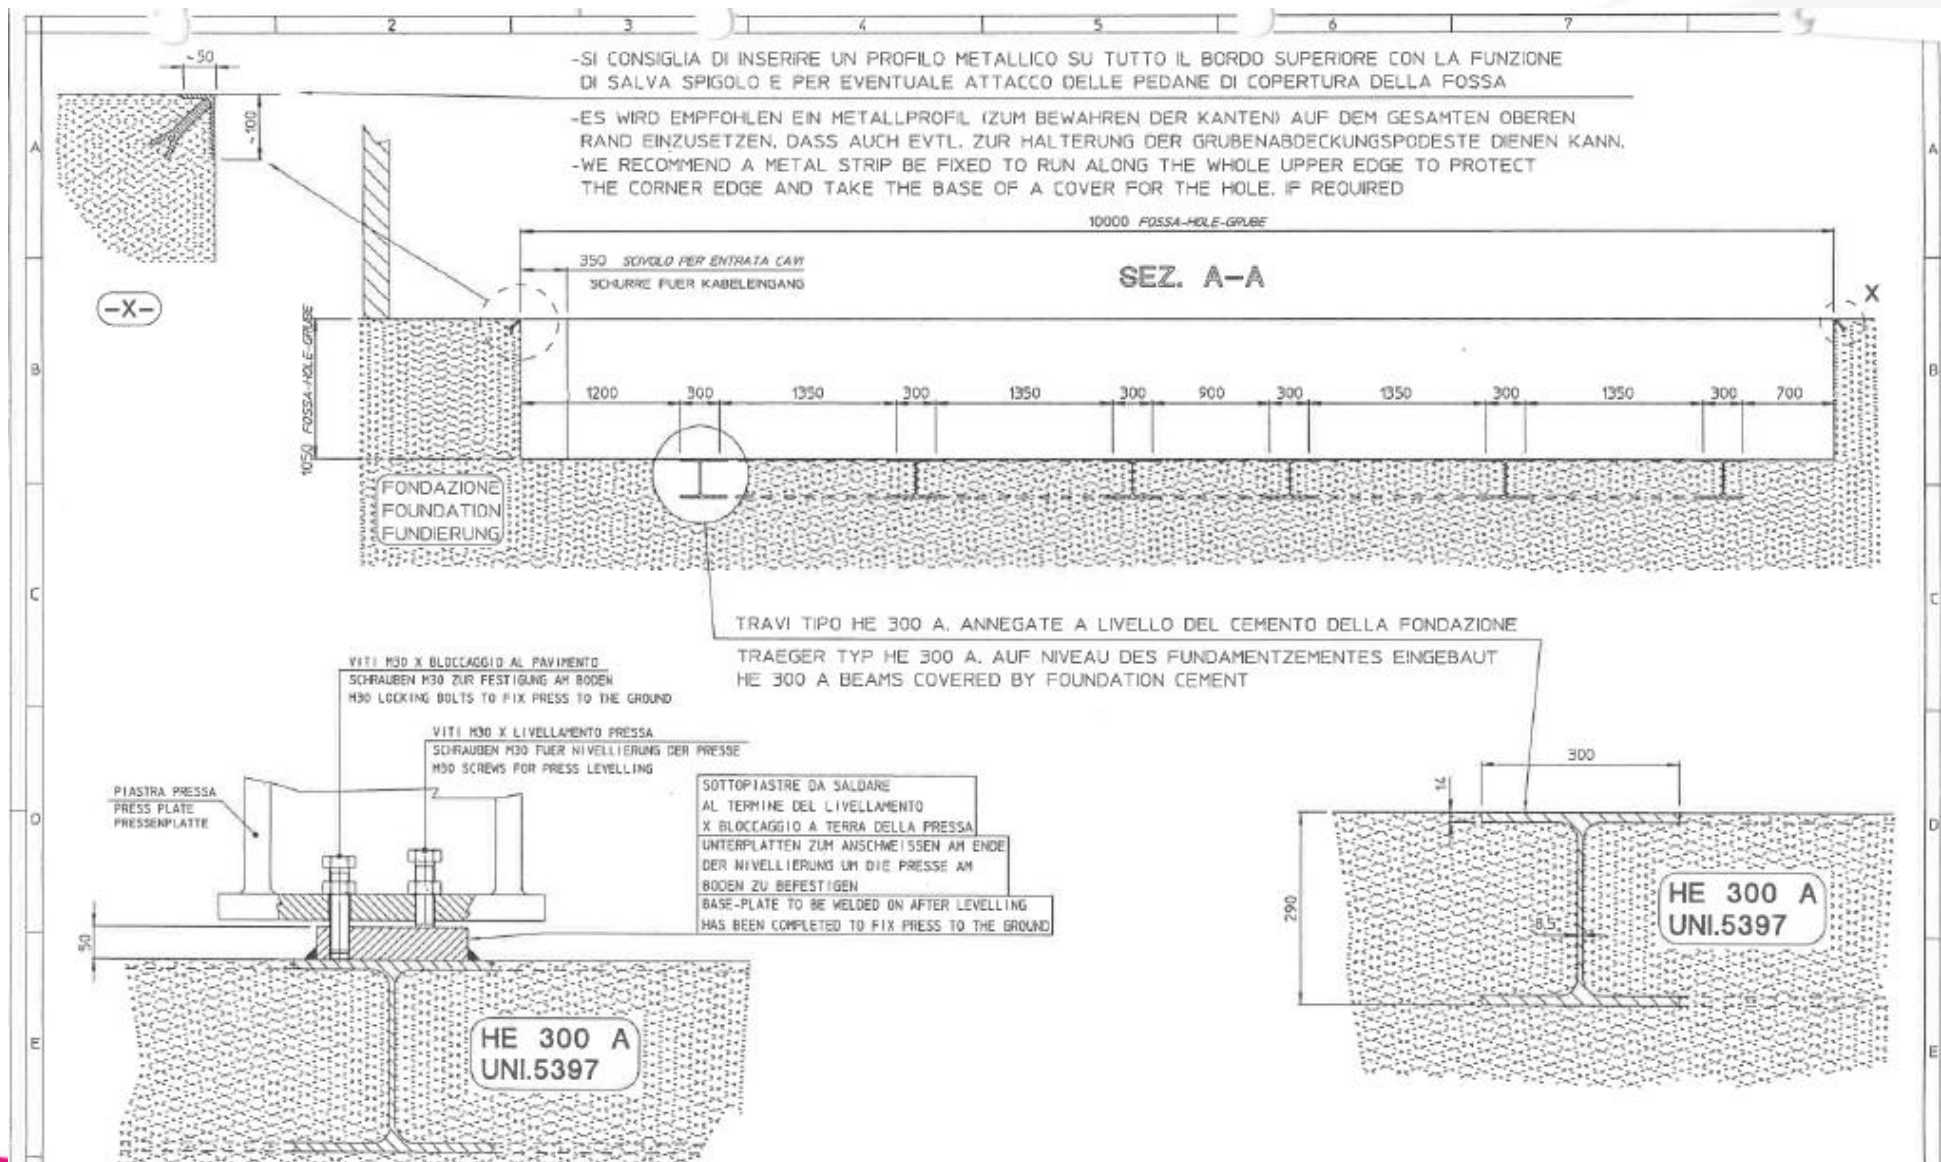

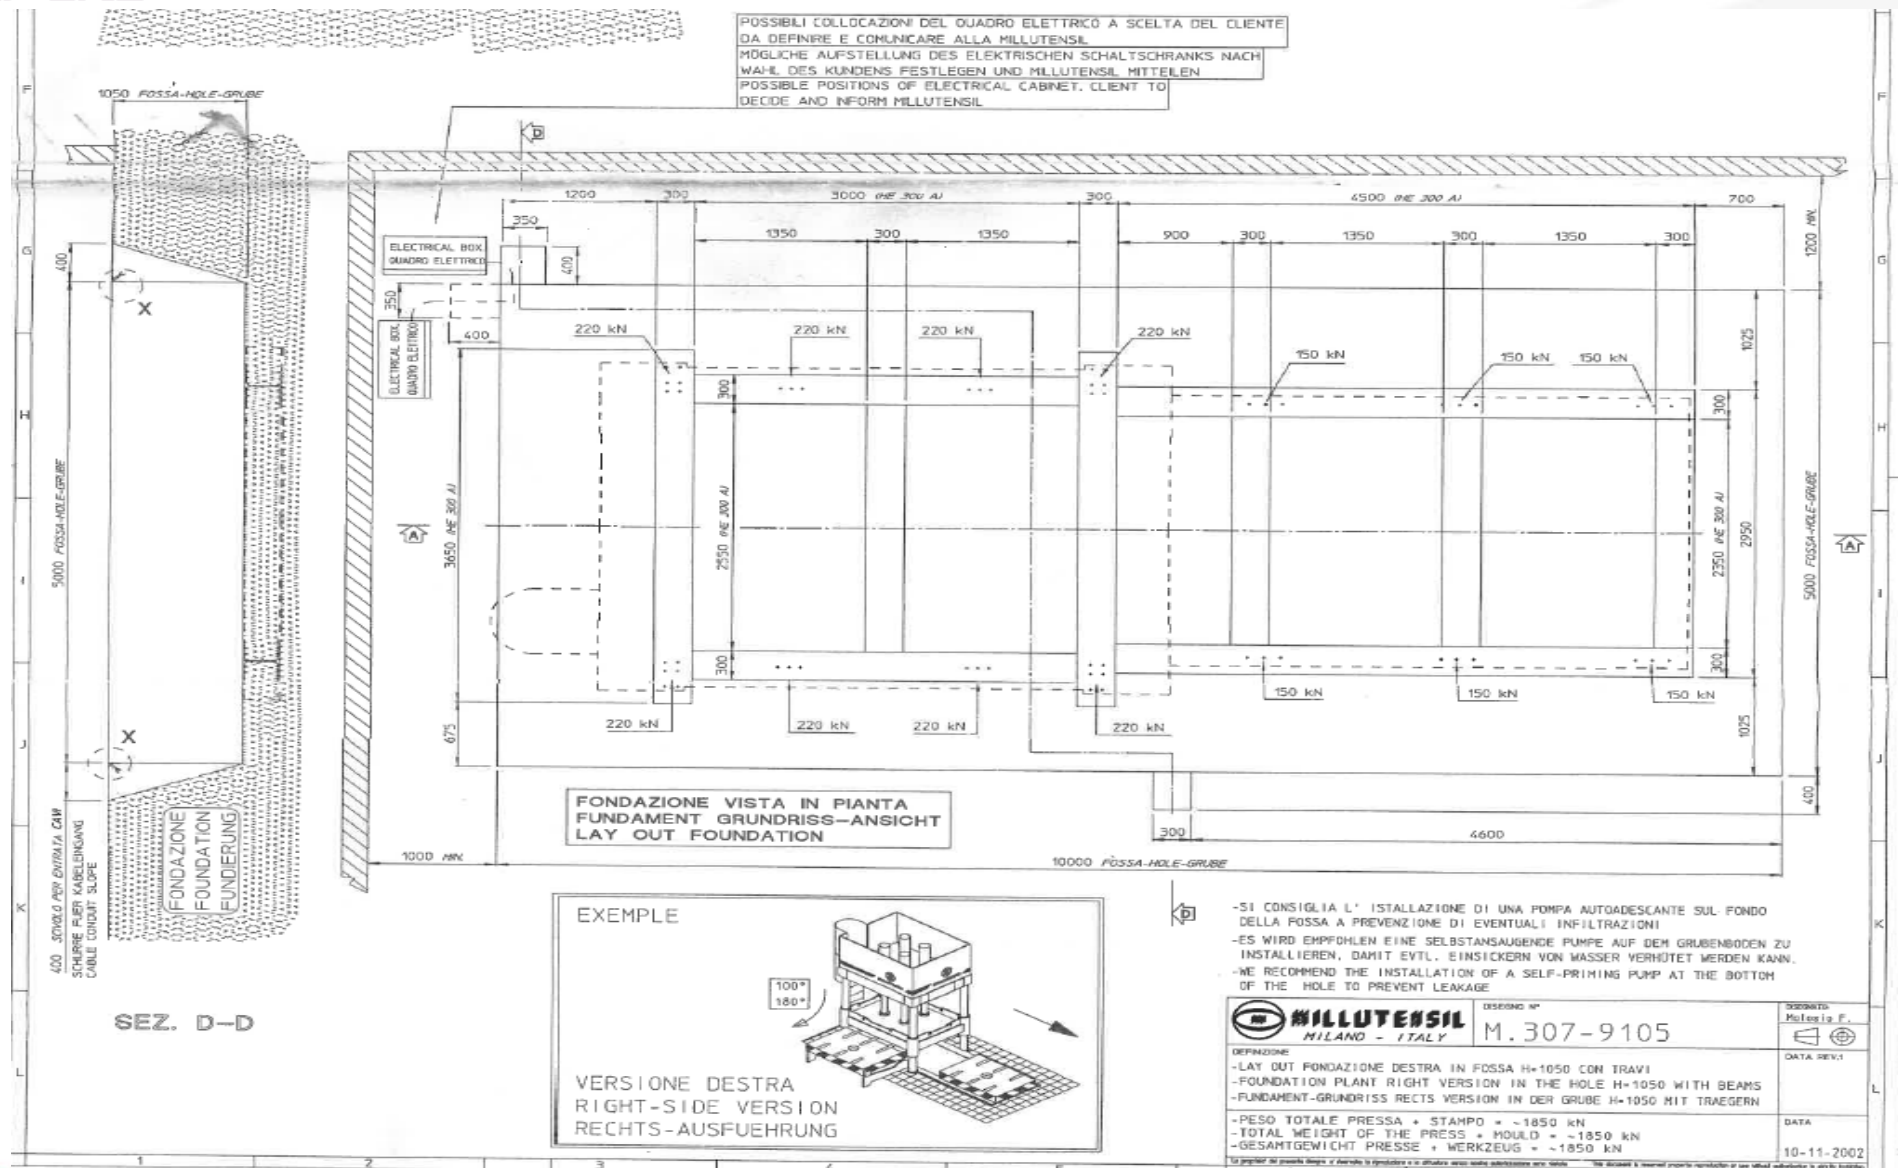

FONDAZIONE
FUNDAMENT
FOUNDATION



TRAVI ANNEGATE A LIVELLO DEL FONDO DELLA FOSSA
TRAEGER AUF. NIVEAU DES FUNDAMENTZEMENTES ENGEBAUT
BEAMS CONVERED BY FOUNDATION CEMENT

