


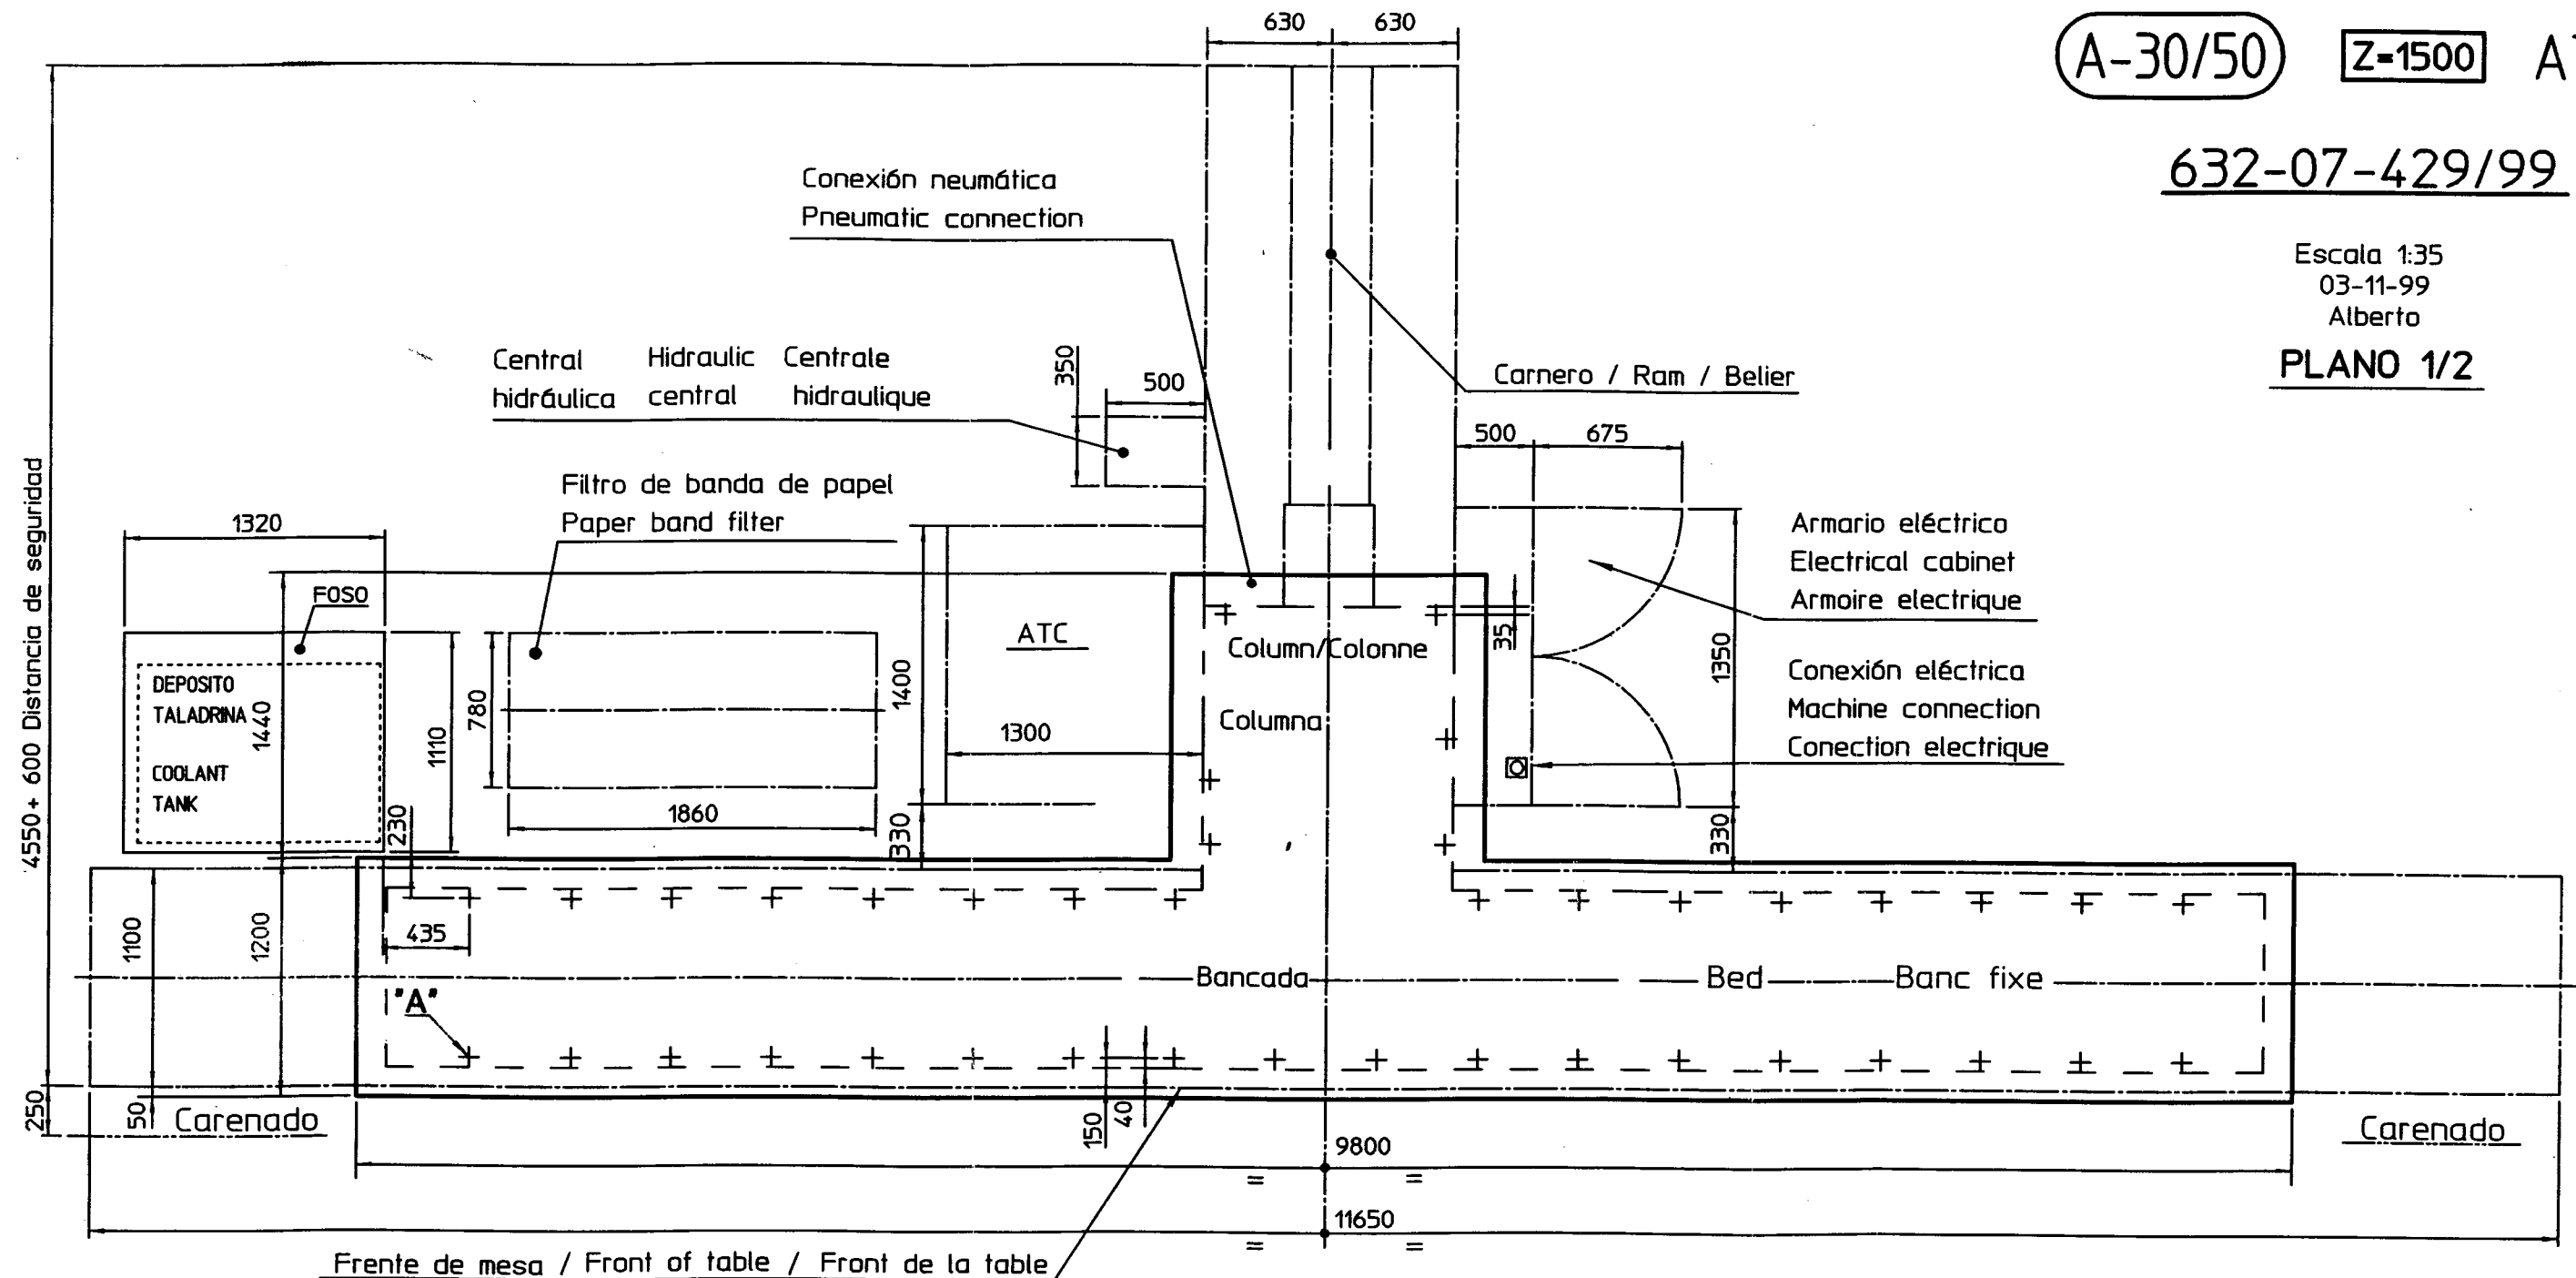

OCUPACION DE MAQUINA
SPACE OCCUPIED
OCCUPATION MACHINE

RESISTENCIA DEL HORMIGÓN A COMPRESIÓN 250 Kg/cm²
 CONCRETE MINIMUM COMPRESSIVE STRENGTH 250 Kg/cm²
 RESISTENCE MINIMUM DU BETON 250 Kg/cm²

——— Línea de cimentación / Concret line / Ligne de fondation
 ——— Superficie ocupada / Occuped surface / surface occupée
 - - - Asiento columna-bancada / Column-bed base / Base colonne-ban

ALTURA MAXIMA DE MAQUINA=3320mm. (ATC-60 4150mm.)
 MACHINE MAXIMUN HIGHT=3320mm. (ATC-60 4150mm.)
 HATEUR MAXIME DE MACHINE=3320mm. (ATC-60 4150mm.)

